


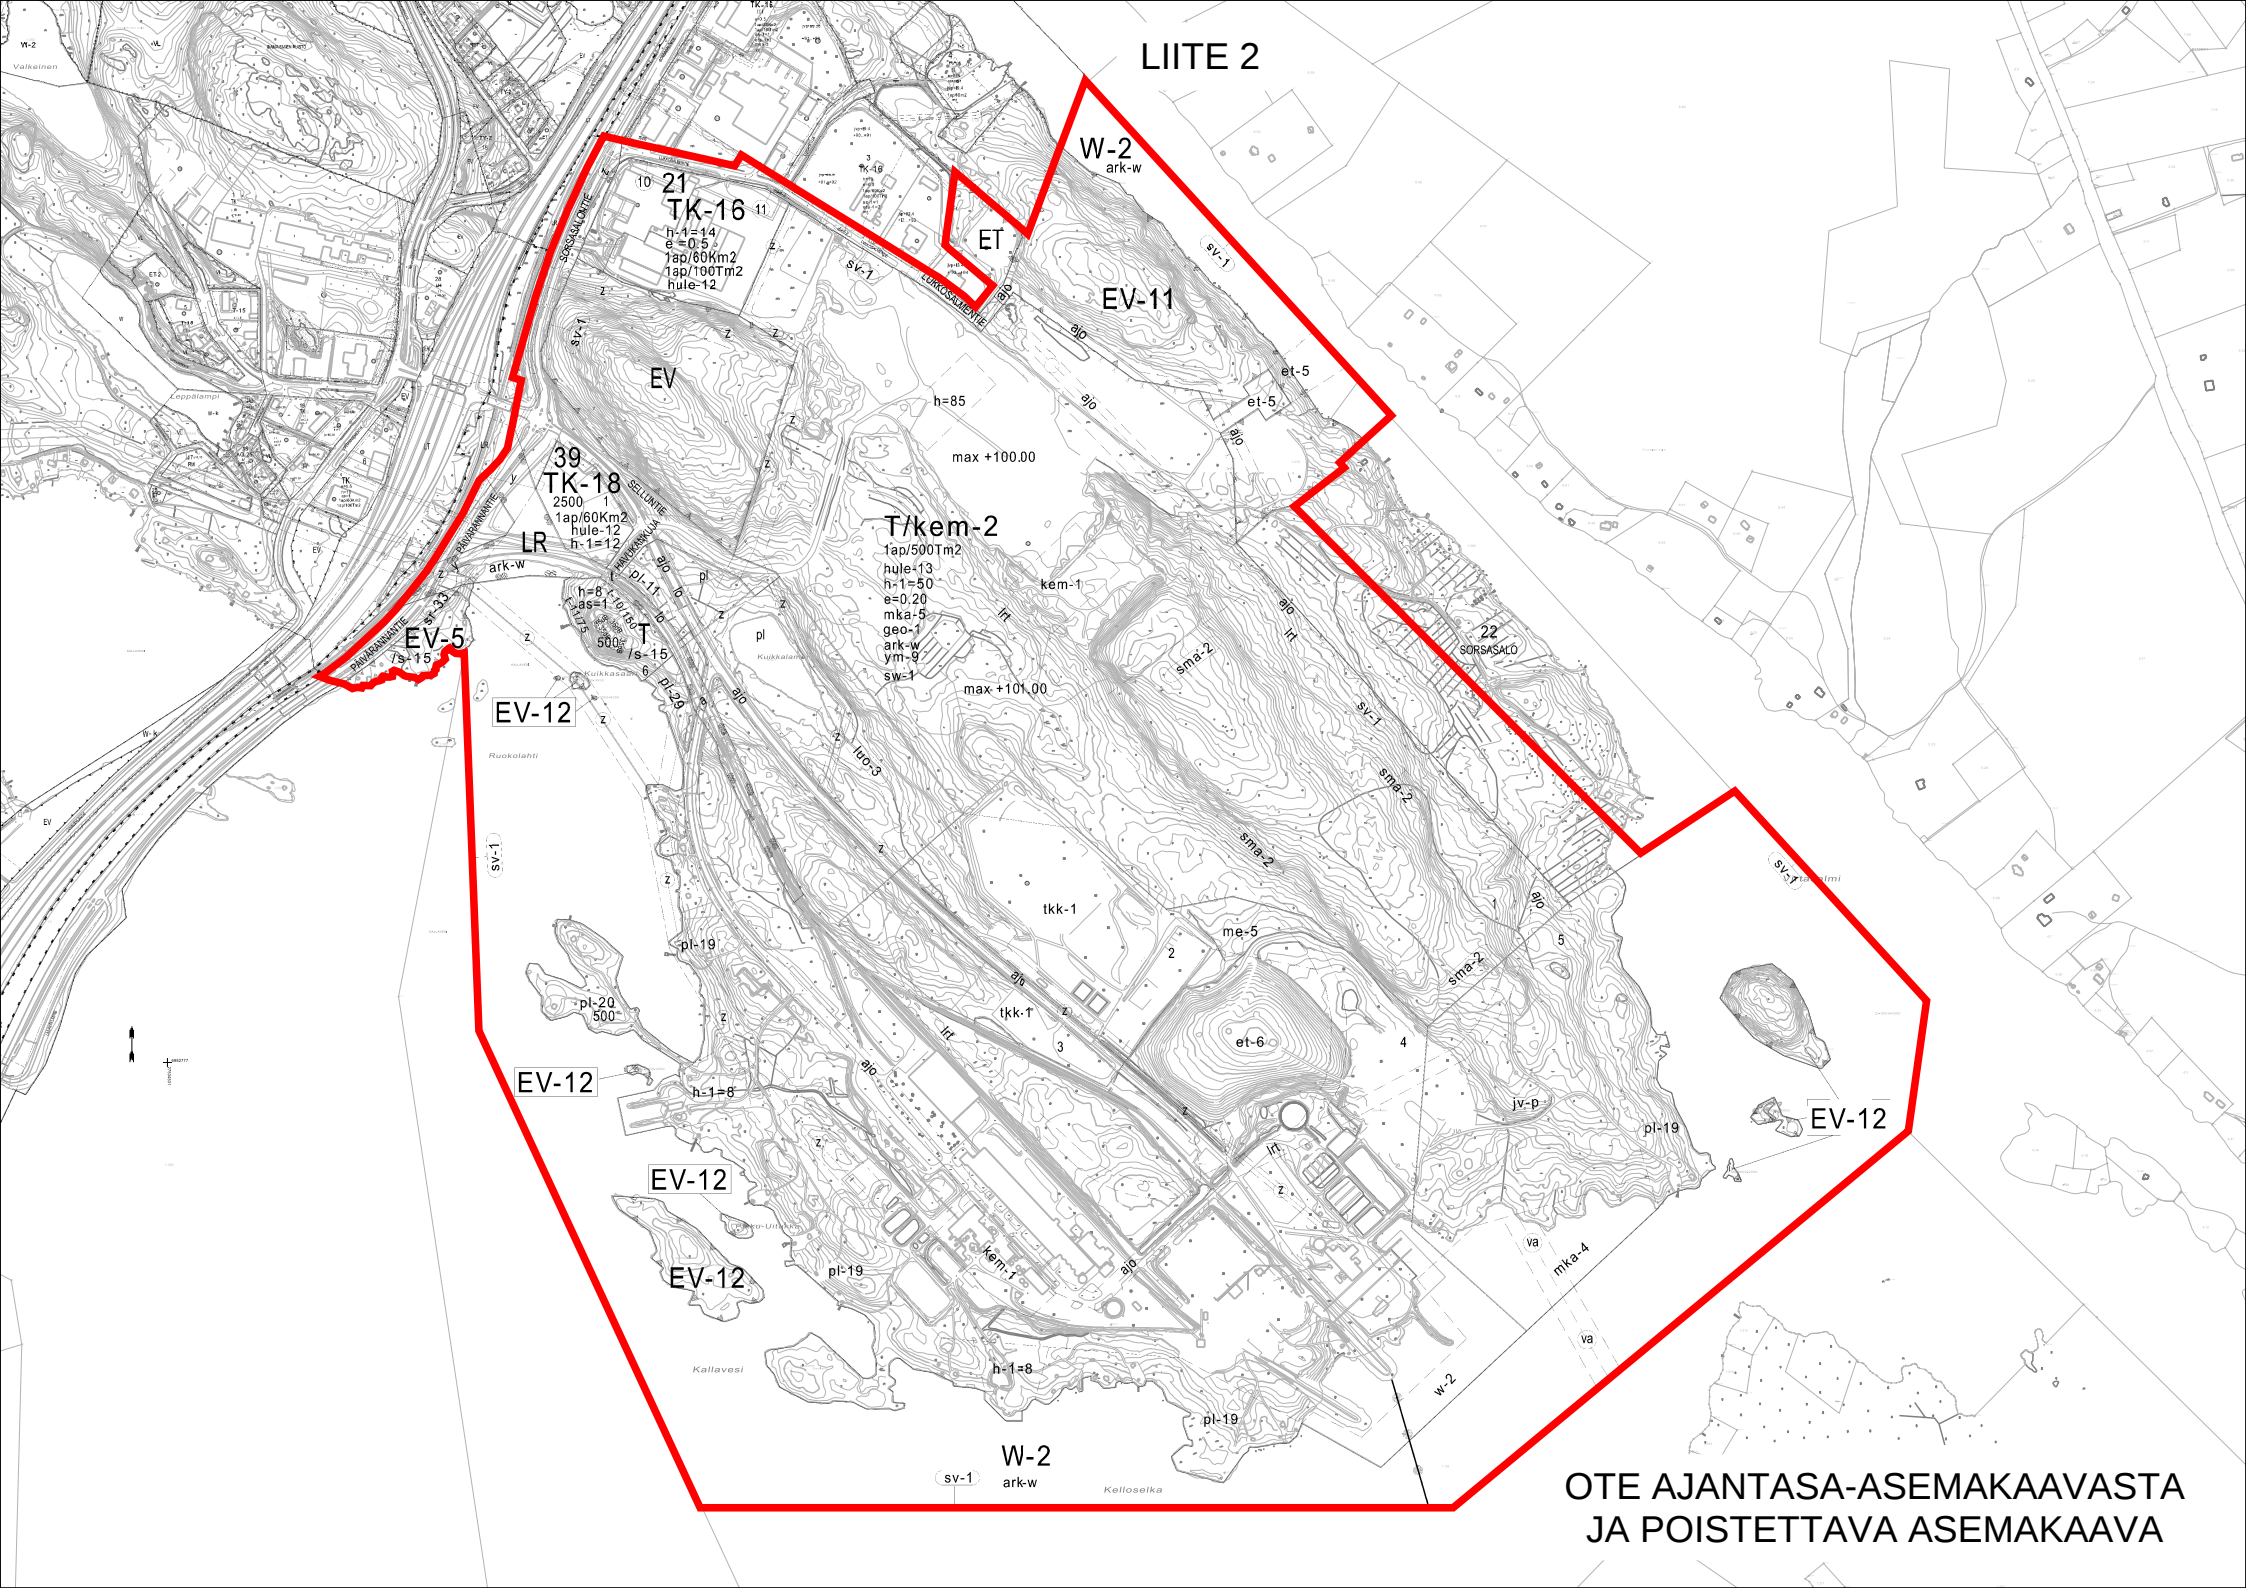

LIITE 2

W-2
ark-w

ET

EV-11

21
TK-16
h-1=14
e=0.5
1ap/60km2
1ap/100Tm2
hule-12

EV

39
TK-18
2500
1ap/60km2
hule-12
h-1=12

LR

EV-5
h-1=15

EV-12

T/kem-2
1ap/500Tm2
hule-13
h-1=50
e=0.20
mka-5
geo-1
ark-w
ym-9
sw-1

max +101.00

EV-12

EV-12

EV-12

W-2
ark-w

EV-12

OTE AJANTASA-ASEMAKAAVASTA
JA POISTETTAVA ASEMAKAAVA